

5 4 3 2 1 0 1 2 3 4 5

C/L




Floor level

P1	P2	P3
P4	P5	P6

High Level

P25	P26	P27
P28	P29	P30

D25	D26	D27	D28
D29	D30	D31	D32

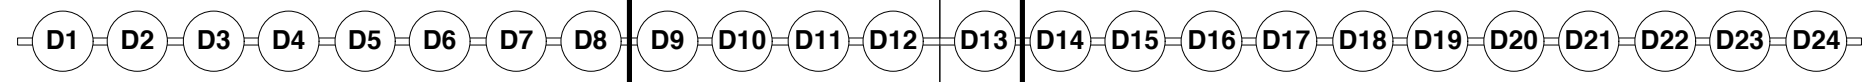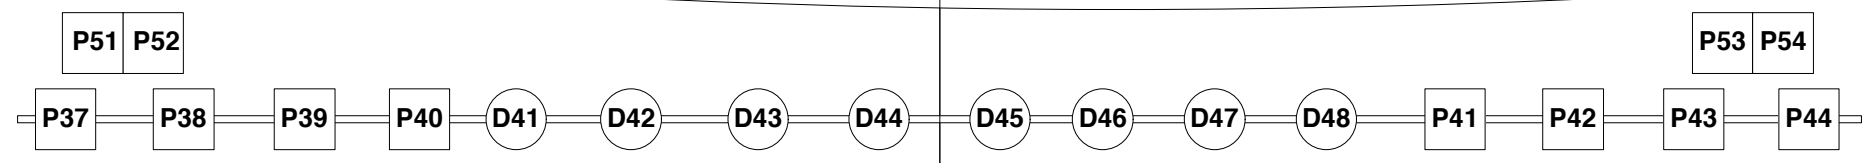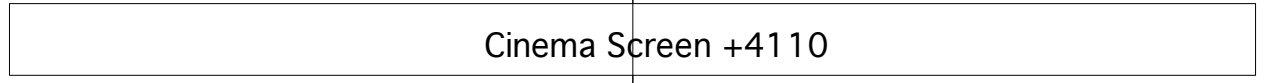

Circuits restricted during Cinema Season

C/L

P45	P46	P47
P48	P49	P50

Floor level

P19	P20	P21
P22	P23	P24

Fly Floor

P31	P32	P33
P34	P35	P36

D33	D34	D35	D36
D37	D39	D38	D40

Dimmer Circuit

Patch Circuit

PRODUCTION Circuit Layout	
VENUE McCarthy	
DIRECTOR	
DESIGNER	
LIGHTING DESIGNER	
DATE 22.07.2009	SCALE