

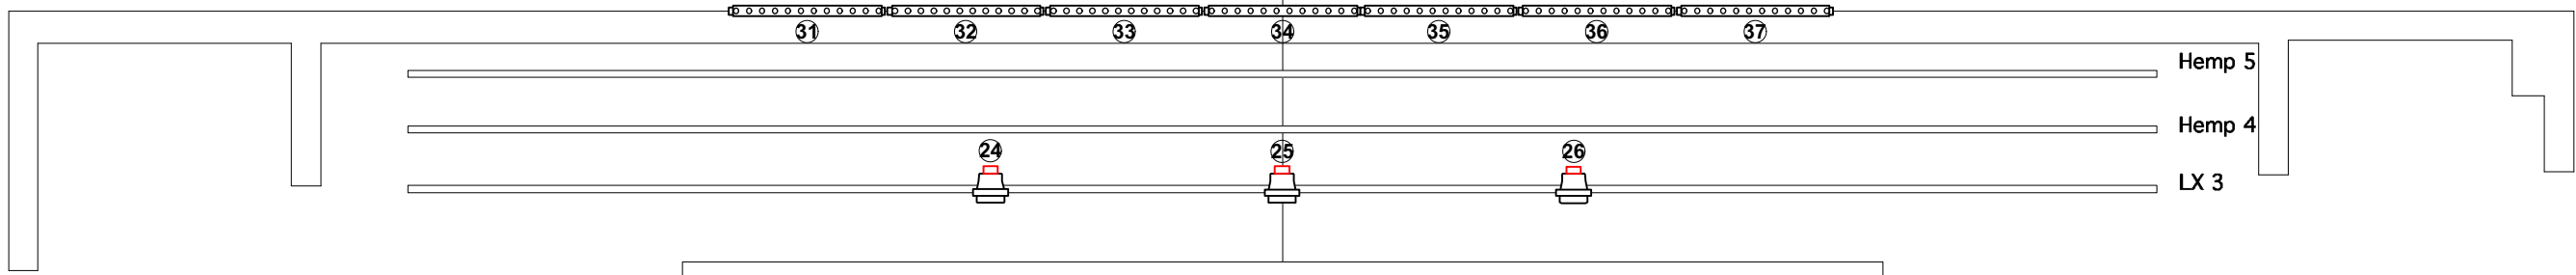
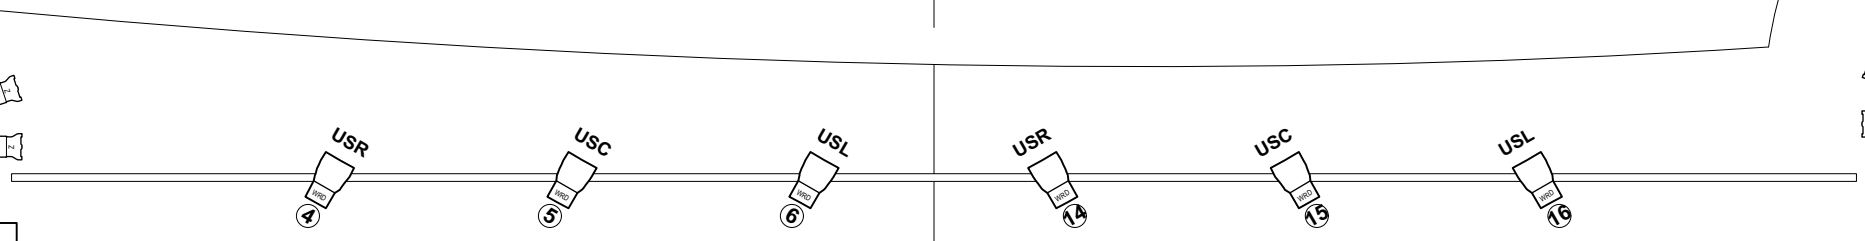


5 4 3 2 1 0 1 2 3 4 5


C/L

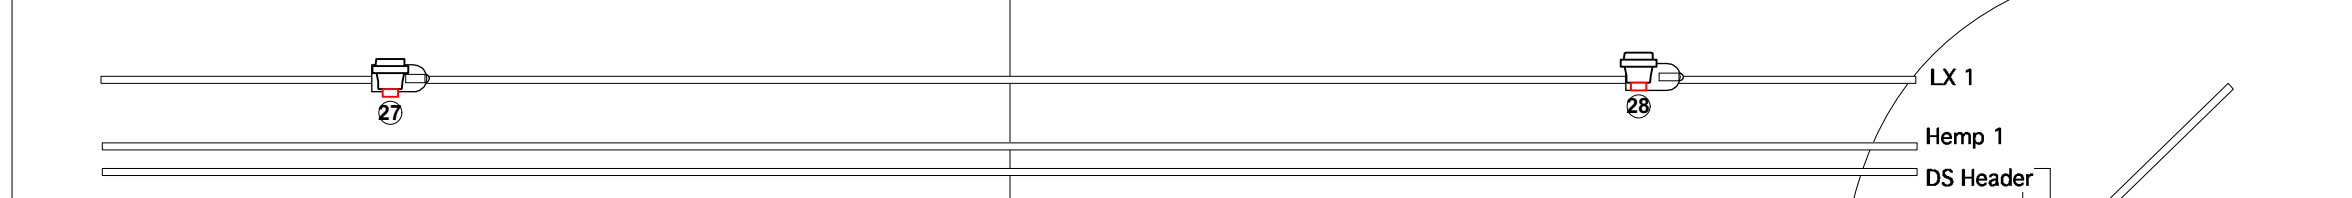

Cinema Screen +41 10

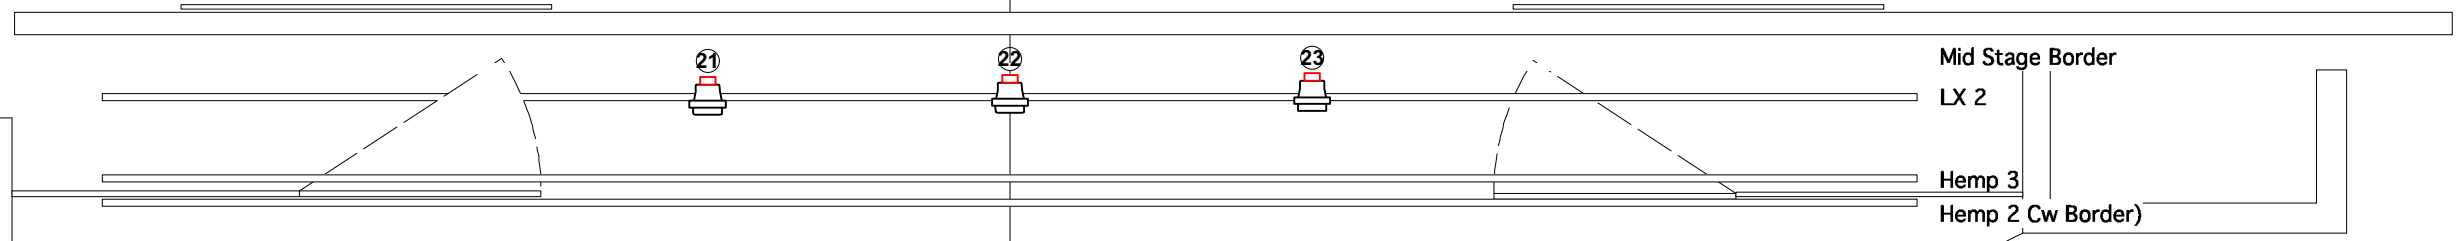


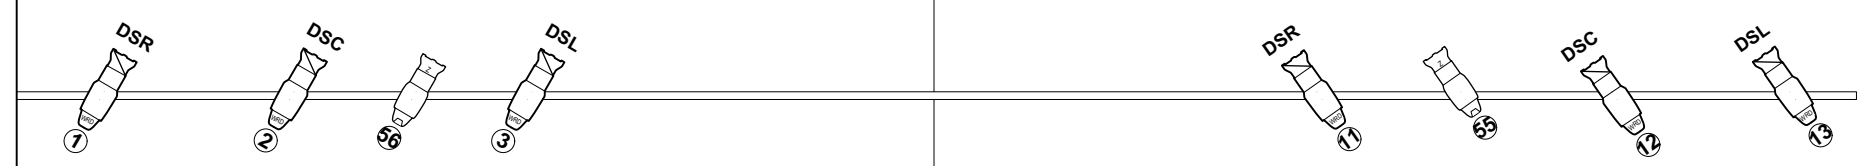


HLX Ch.999




C/L

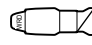
LED

 -  ETC Source4WRD 26deg 6 / 6
-  ETC Source 4WRD PAR MFL 6 / 6
-  COLORado 2 Quad Zoom 8 / 8
-  Chauvet ColorBand Pix 7 / 7

Generics

-  ETC Source4 Jr Zoom 6 / 10

Symbol Layout

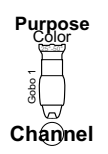

PRODUCTION	
SJT McCarthy Basic 2024	
VENUE	
McCarthy SJT	
DIRECTOR	
DESIGNER	
LIGHTING DESIGNER	
DATE	SCALE
JAN 2024	1:50 at A3