


Instruments	Num In Inventory	Used	Remaining
7" Fresnel	36	36	0
Acclaim Axial 24"-44"	24	3	21
Source 4 19deg	4	4	0
Quartet PC	10	9	1
S4 PAR WFL	9	9	0
	24	12	12
Accessories	Num In Inventory	Used	Remaining

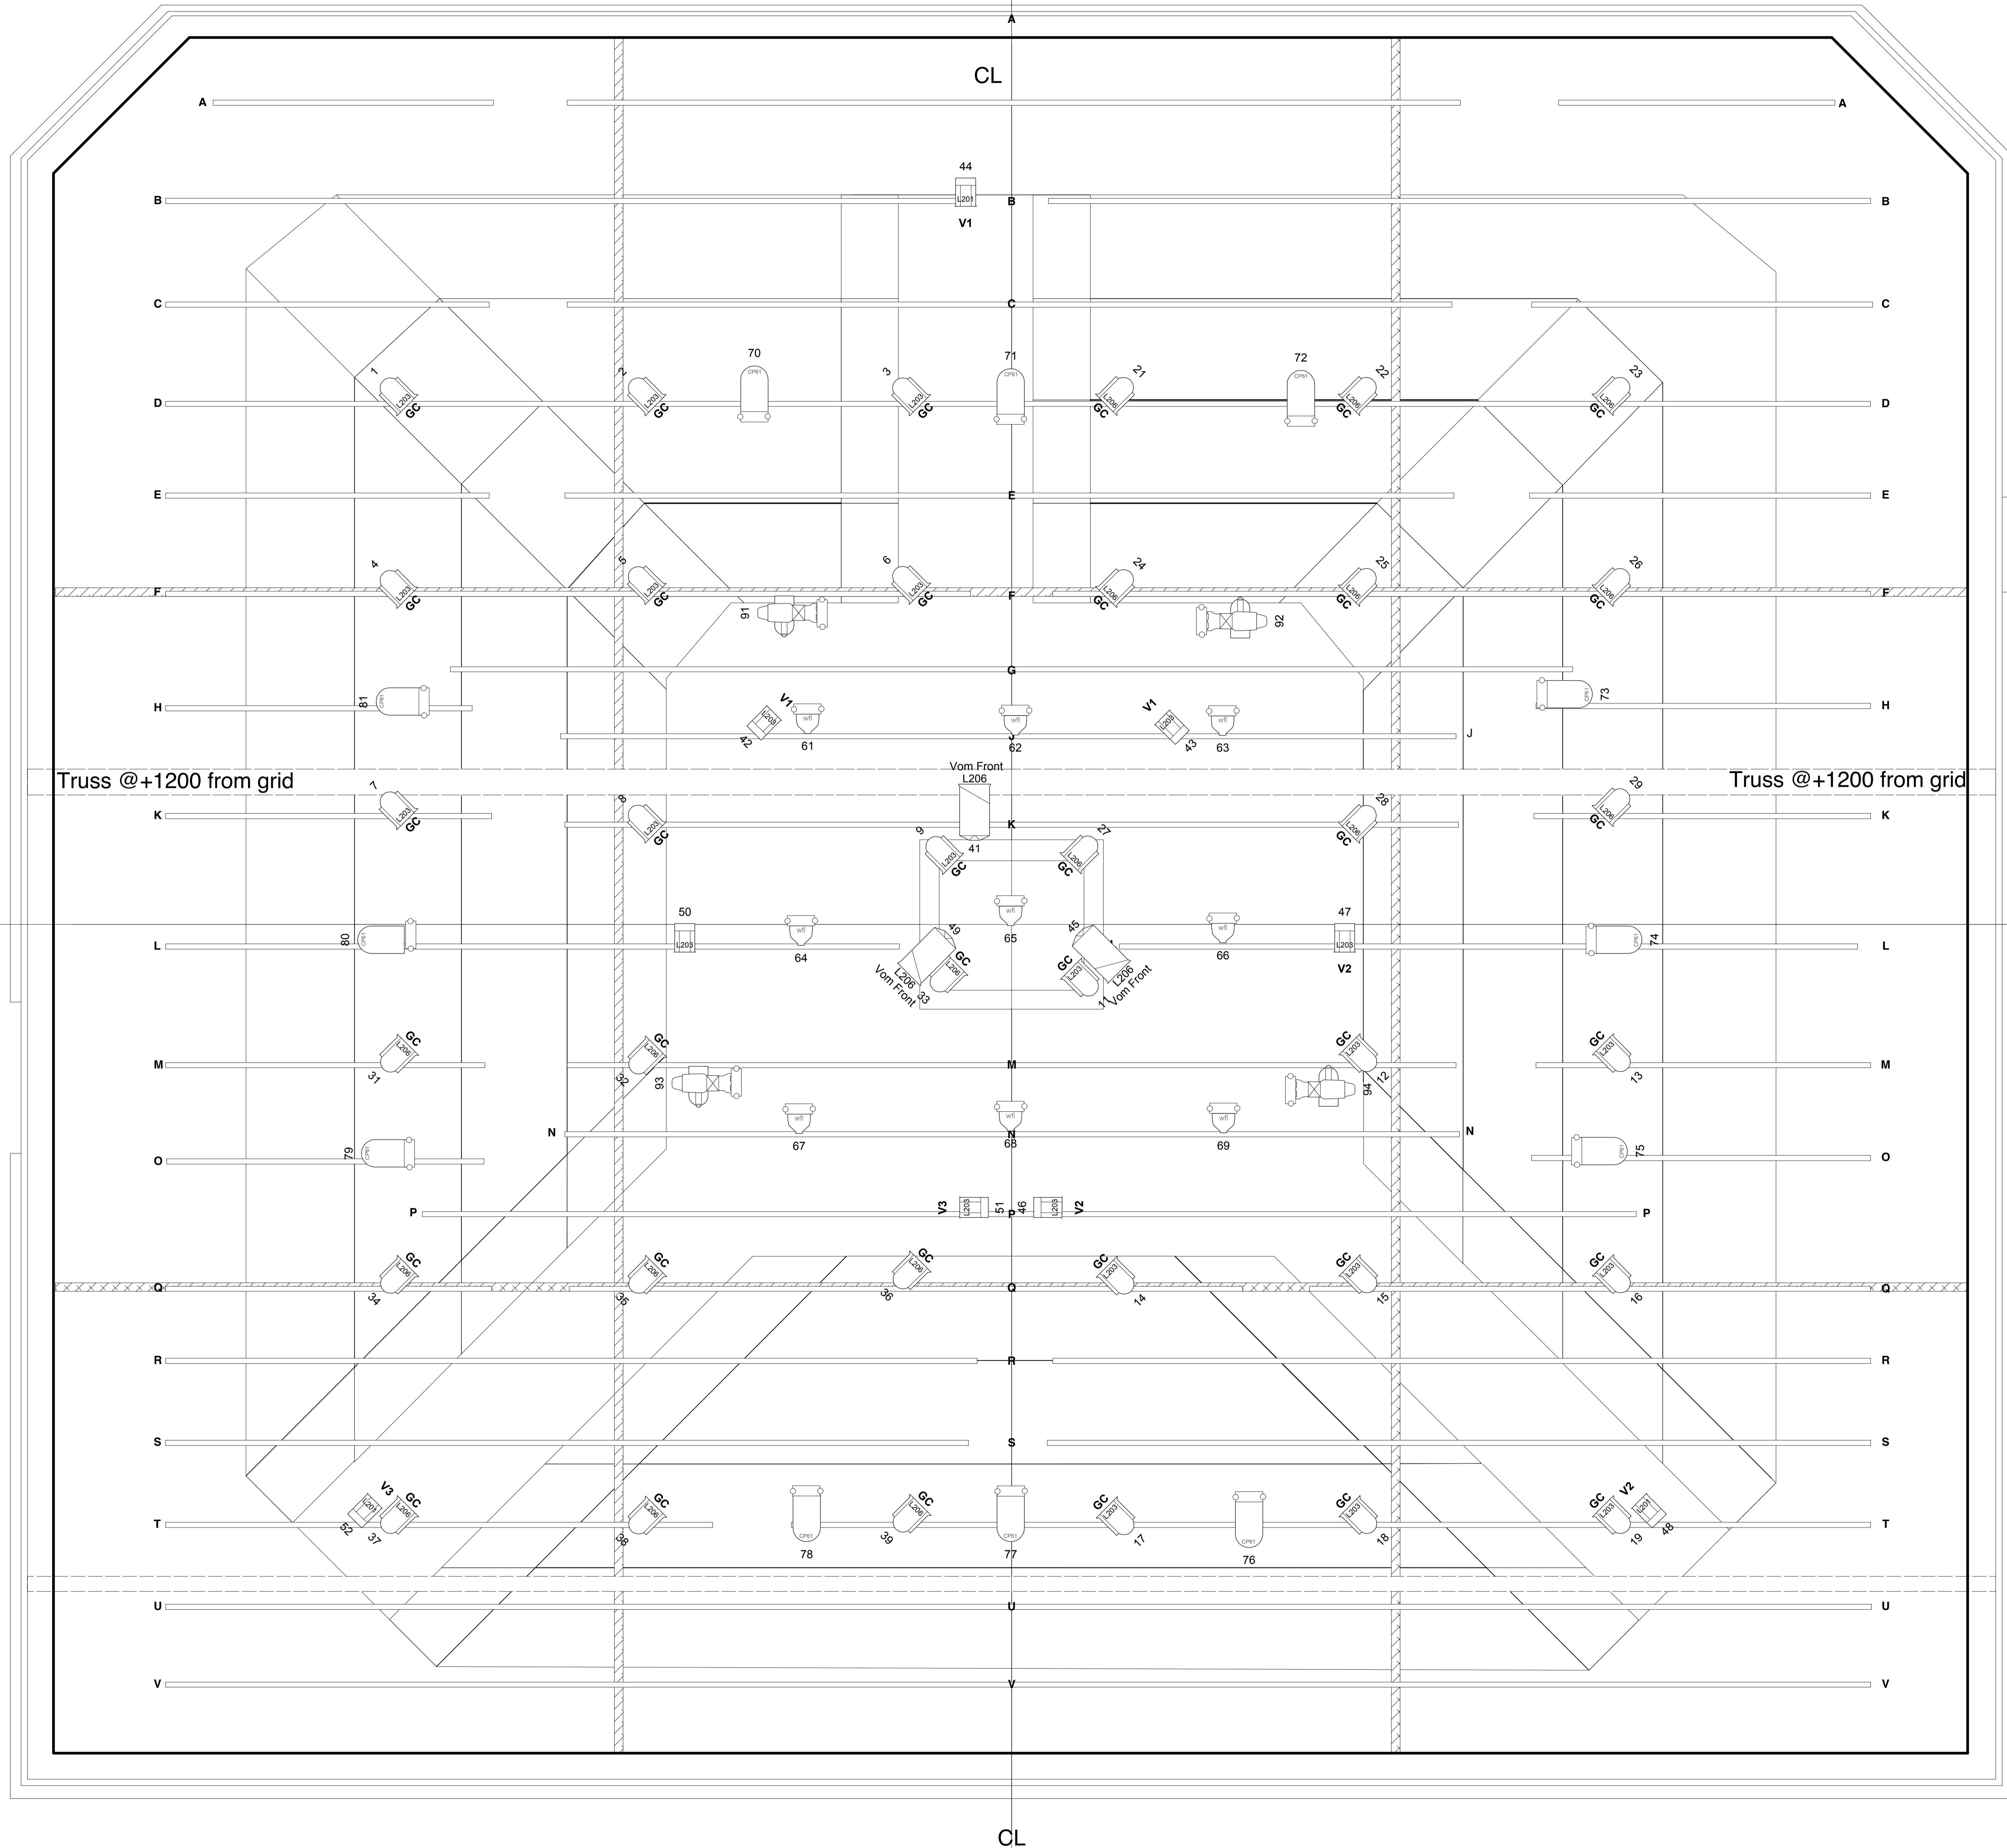

Venue: The Round, Stephen Joseph Theatre  
 Director:  
 Designer:  
 Lighting:  
 Date:  
 Scale: 1:25 @A0