
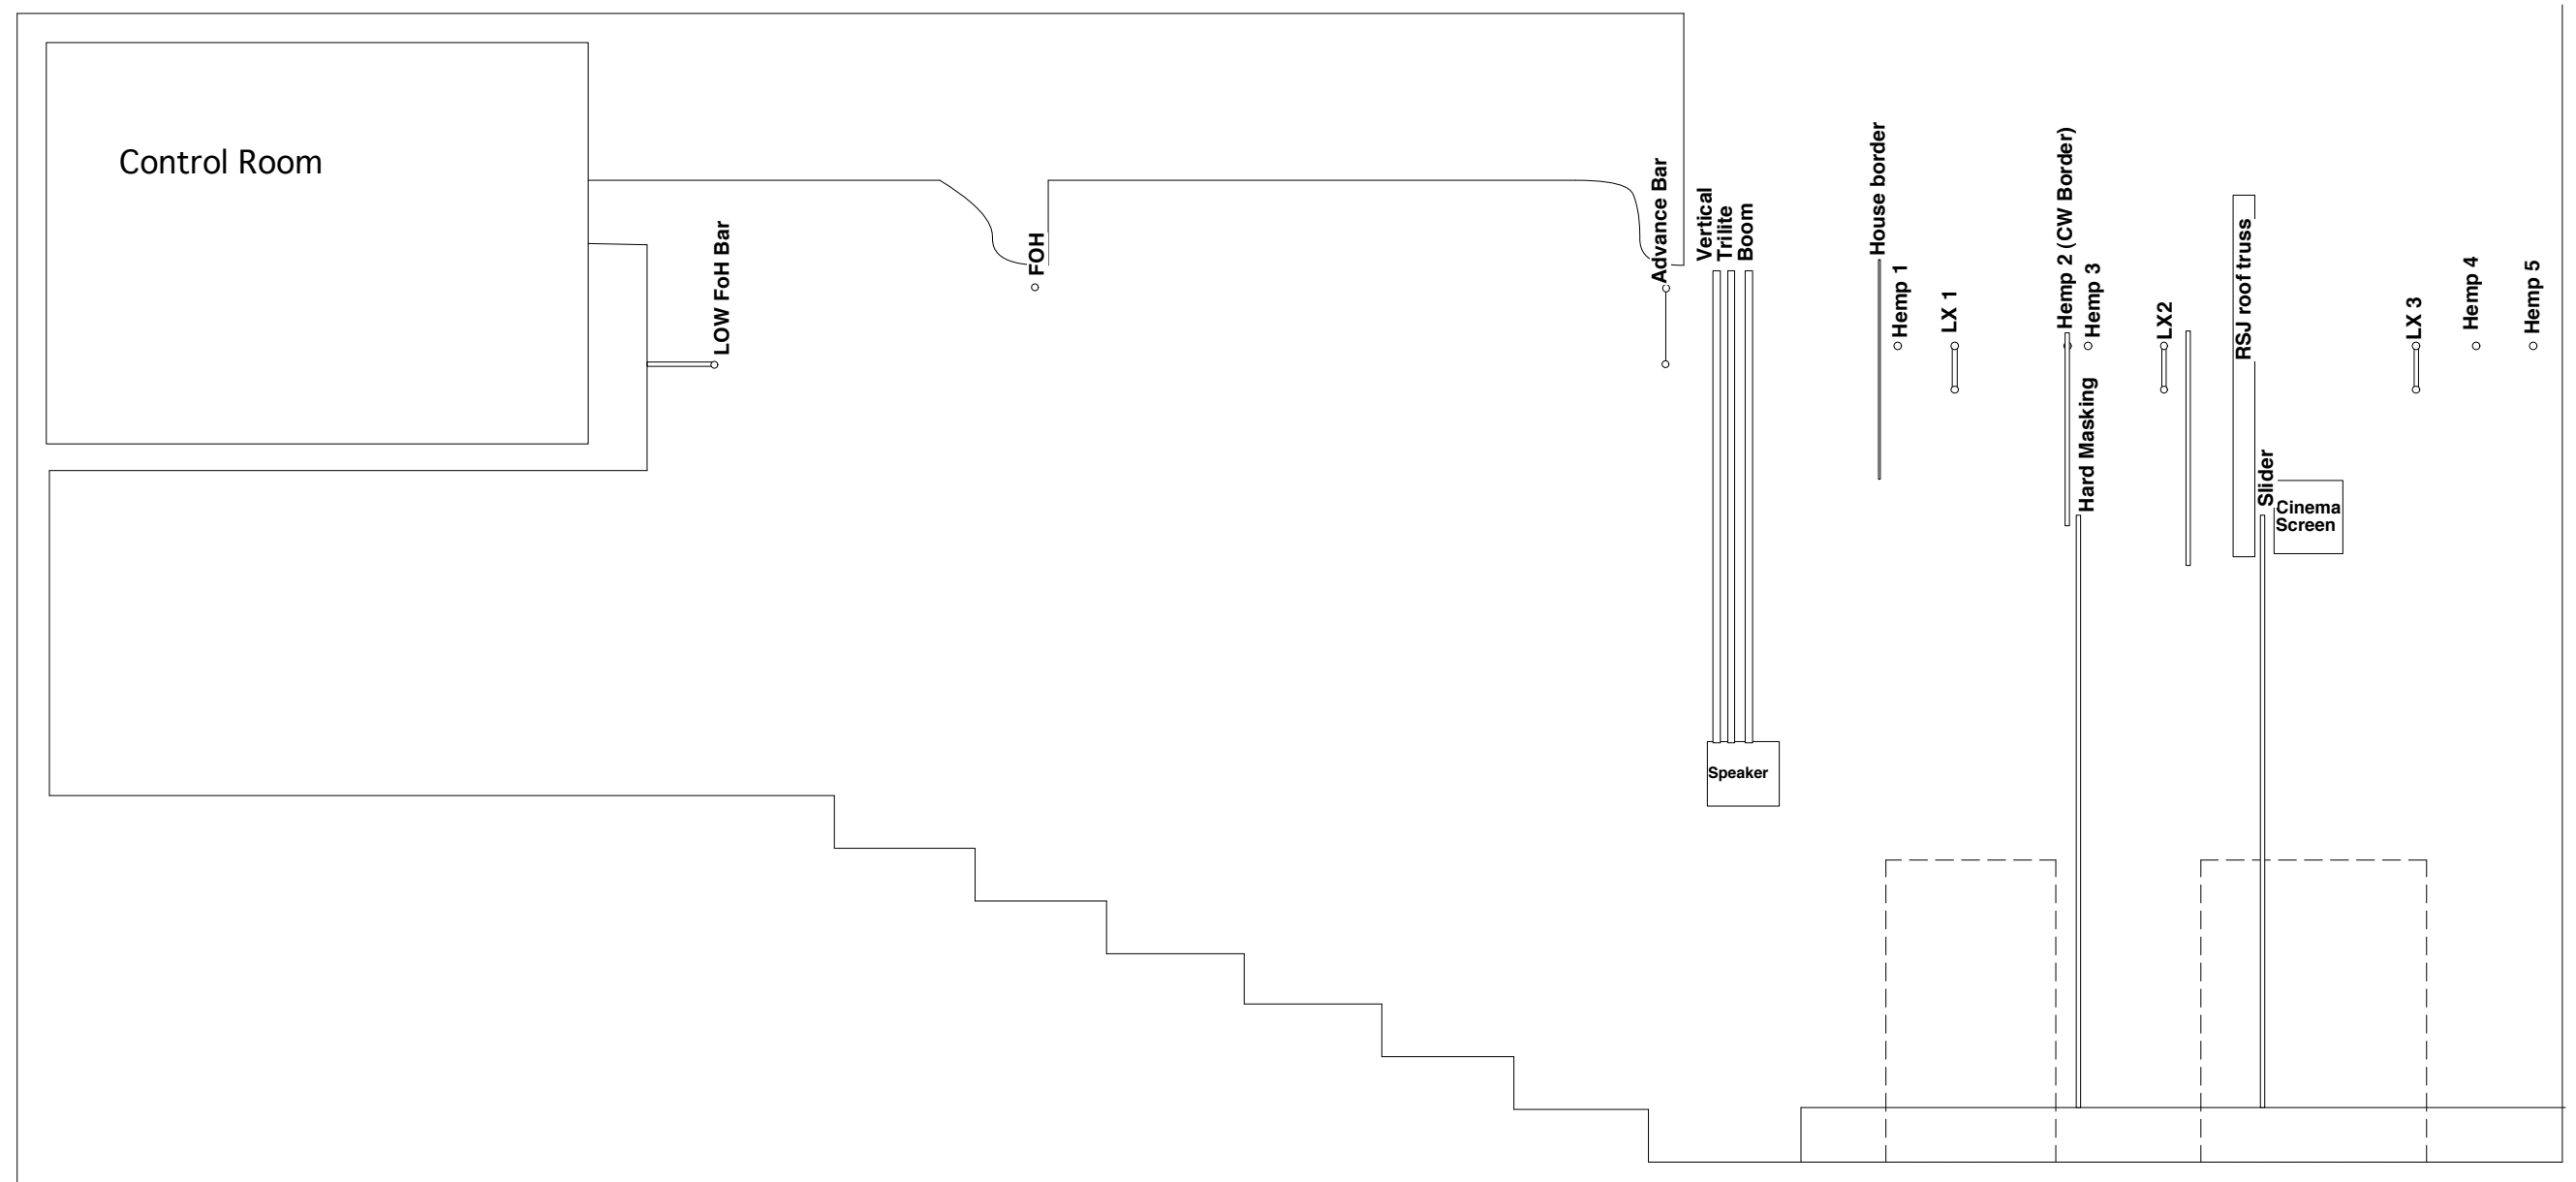


Scale in Metres

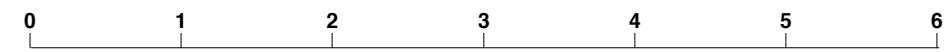

Stephen Joseph Theatre

Venue: **McCarthy**

Cross Section

Drawn By: **Paul Stear**
18 Feb 2009

Scale 1:50 @ A3